



1. CURRENT STANDARD DETAIL AT CITY ENGINEERING DIVISION SHALL PREVAIL.
2. CROWN TO BE ROUNDED WITH NO SHARP GRADE BREAKS.
3. MINIMIZE VISIBLE EXPOSED GROUT AT COBBLE JOINTS.
4. SURFACE OF COBBLE FIELD TO BE SMOOTH AND FLAT TO GRADE WITHOUT VARIATION IN HEIGHT OF INDIVIDUAL COBBLES.
5. COBBLES WITH BREAKS OR FRACTURES ARE NOT ALLOWED.
6. ROCK SHALL BE 'SATURATED SURFACE MOIST' (SSM) PRIOR TO PLACEMENT.
7. CONCRETE MORTAR BED SHALL HAVE A CEMENT RATIO PER CUBIC YARD OF CONCRETE OF NOT LESS THAN 564 POUNDS; SLUMP MAX. OF 3"; AGGREGATE SIZE 1/4" MAXIMUM.
8. INTEGRAL COLOR ADMIXTURE: CHROMIX, ADOBE TAN, #C-21 BY L.M. SCOFIELD.

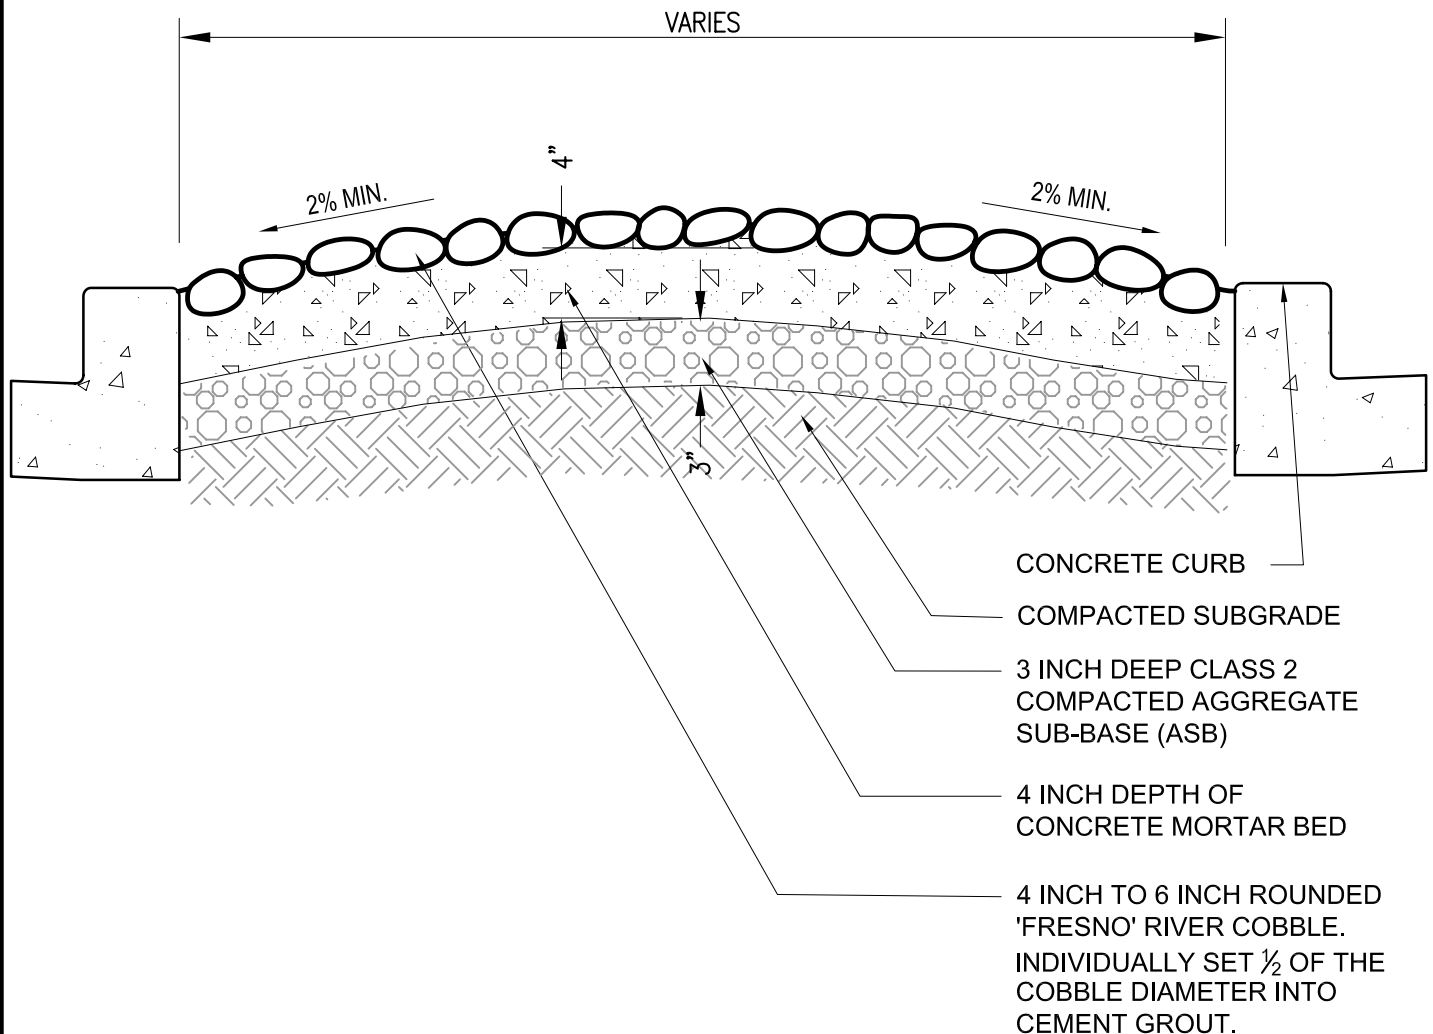

			<h1 style="text-align: center;">CITY OF FREMONT</h1> <h2 style="text-align: center;">STANDARD DETAILS</h2> <h3 style="text-align: center;"><u>CITY STANDARD</u></h3> <h2 style="text-align: center;"><u>MEDIAN PAVING COBBLE</u></h2>			DATE APPROVED BY CITY COUNCIL 04/11/06	
						RESOLUTION NO. 2006-31	
							
NO.	REVISED	DATE					
REVISIONS						CITY ENGINEER	
FILE NO. LSD-7.DWG		SCALE 1" = 1'-0"	DRAWN PM/MM	CHECKED RER	DATE NOV. 2005	DWG NO. LSD-7	7 of 27